


DIFFERENT INSERT WEAVES STYLES
CAN BE ACHIEVED USING STANDARD
LENGTH INSERTS

INSERT WIDTH
7.5 [290]

INSERT LENGTH
100.4 [2550]

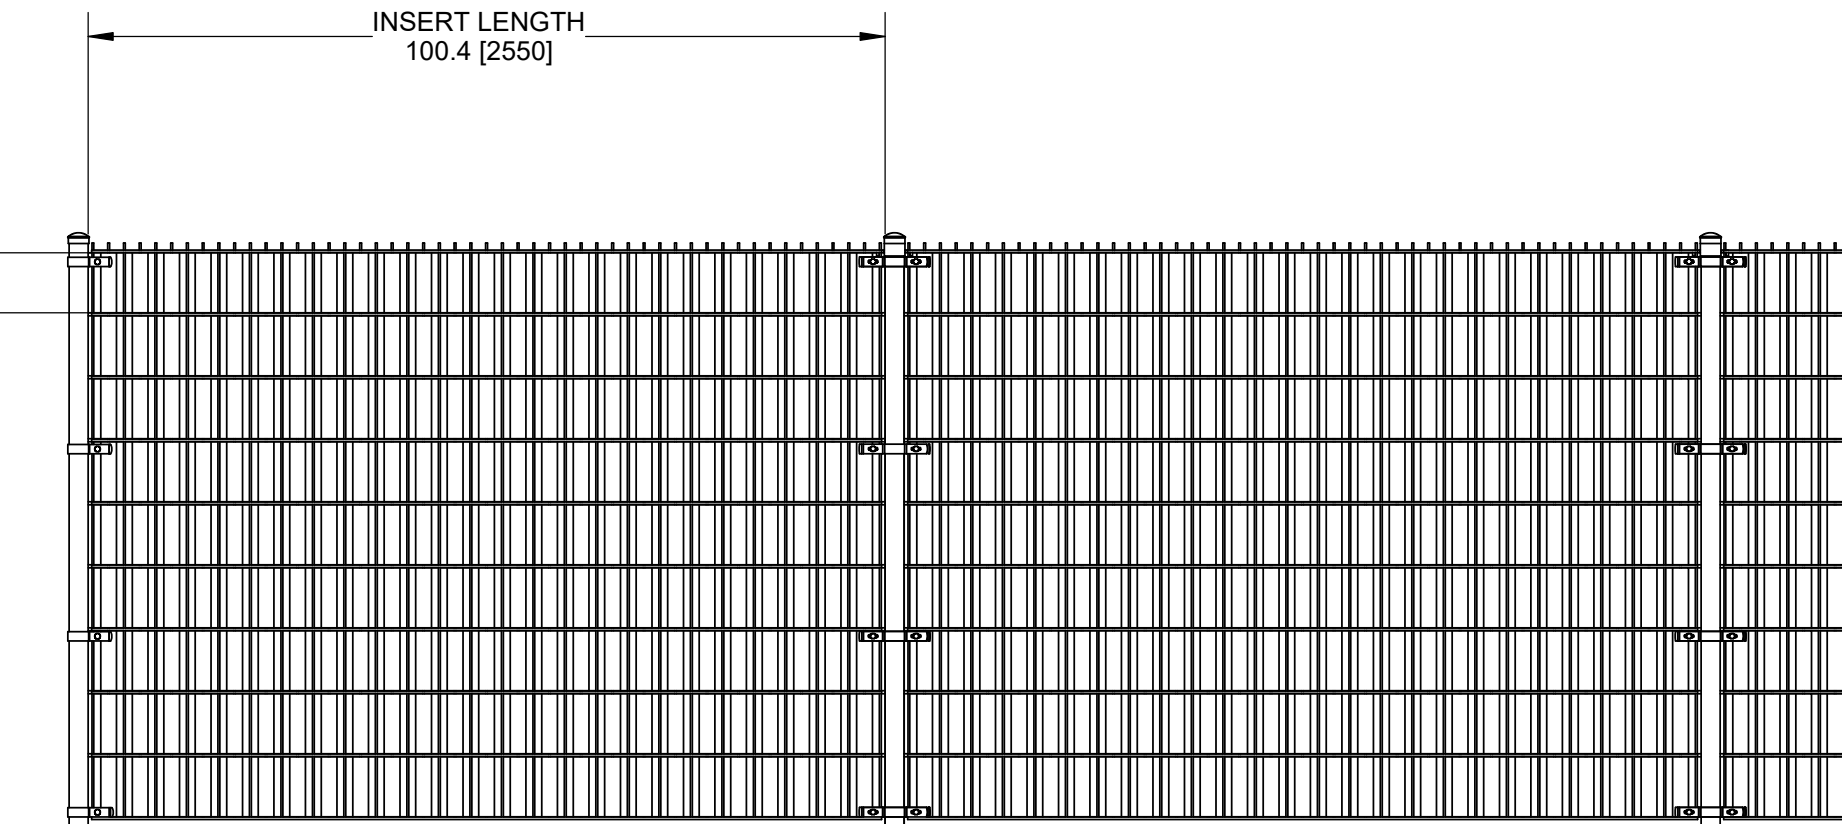

PANEL HEIGHT	INSERT QTY.
4' [1.2M]	7
6' [1.8M]	9
8' [2.4M]	12

NOTES:

- INSERTS WORK WITH RAMPART 280 & 284 WELDED WIRE PANELS
- 1 PACKAGE OF INSERTS CONTAINS 10, 7.5" [190mm] x 100.4" [2550mm] INSERTS
- INSERT MATERIAL, POLYETHYLENE
- INSERTS ARE AVAILABLE IN 3 COLORS:
BLACK (RAL# 9005)
ANTHRACITE (RAL# 7016)
TRANSPARENT
- SEE CHART ABOVE FOR PER PANEL QUANTITIES.

Description:

**PRIVACY INSERTS
RAMPART 280 & RAMPART 284 WELDED WIRE
Ø 2.4 ROUND POST**

Customer:

Finish:

SEE NOTES FOR AVAILABLE INSERT COLORS

Date:

12/19/2024

Drawing No.

INSERTS-RAMPART-2375

Rev.

Sheet:

1 of 1



115 Lawson Crescent
Winnipeg, Manitoba, Canada, R3P 1A6
Phone: 1-866-300-1110
Fax: 1-204-284-1868
Web: www.wallaceperimetersecurity.com